


CODE = R-13 + R-10ci | U-0.055

BASE = R-21ci | U-0.042*

OPTIMIZED = R-21ci + R-13 | U-0.035*

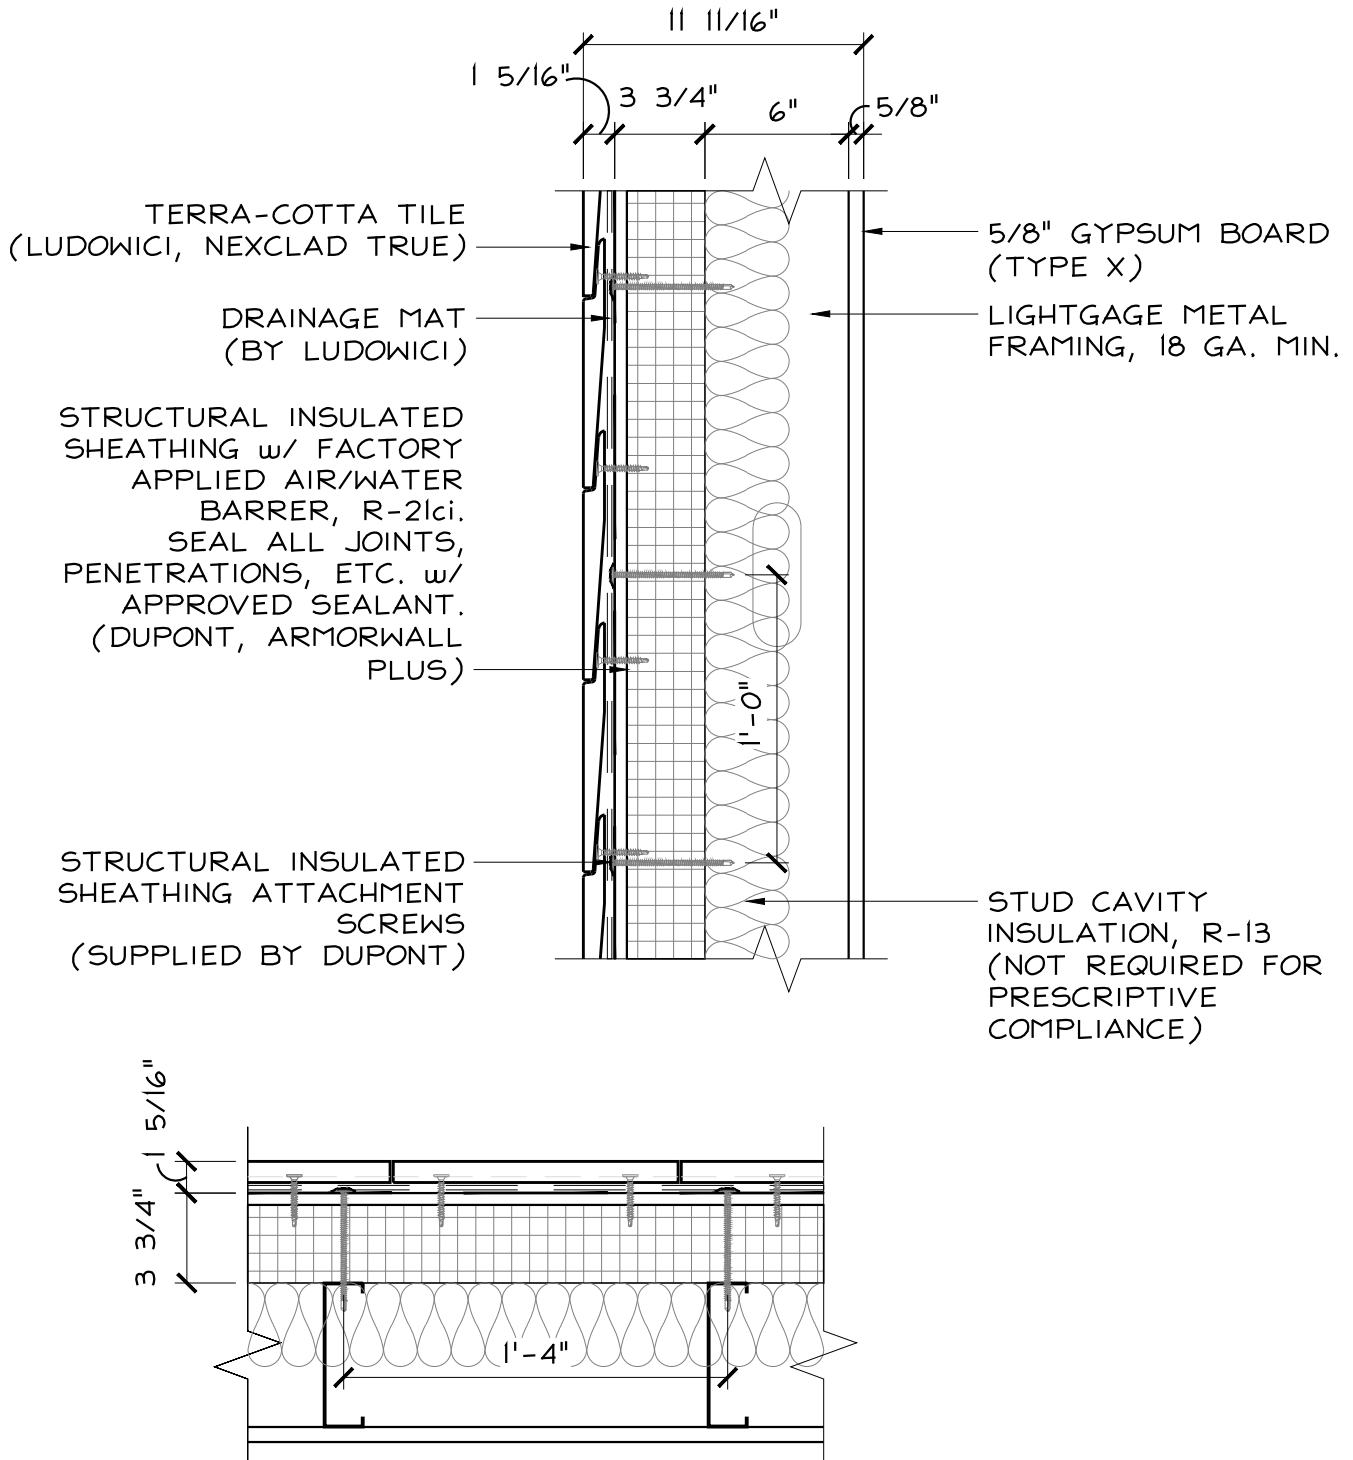

TERRA-COTTA TILE CLADDING w/ METAL STUD

SCALE: 1 1/2" = 1'-0"

PACE

BUILDING ENVELOPE REPRESENTATIVES

One Rockdale Street | Braintree, MA 02184
781-541-5060 | www.pacerepresentatives.com

TERRA-COTTA TILE CLADDING SYSTEM w/ STRUCTURAL
INSULATED SHEATHING & METAL STUD BACK-UP
(IECC 2021 - CLIMATE ZONE 5)

Sketch #:

SK-01

Sheet: 1 of 1