


CODE = R-13 + R-10ci | U-0.055

BASE = R-16.8ci | U-0.052*

OPTIMIZED = R-16.8ci + R-19 | U-0.038*

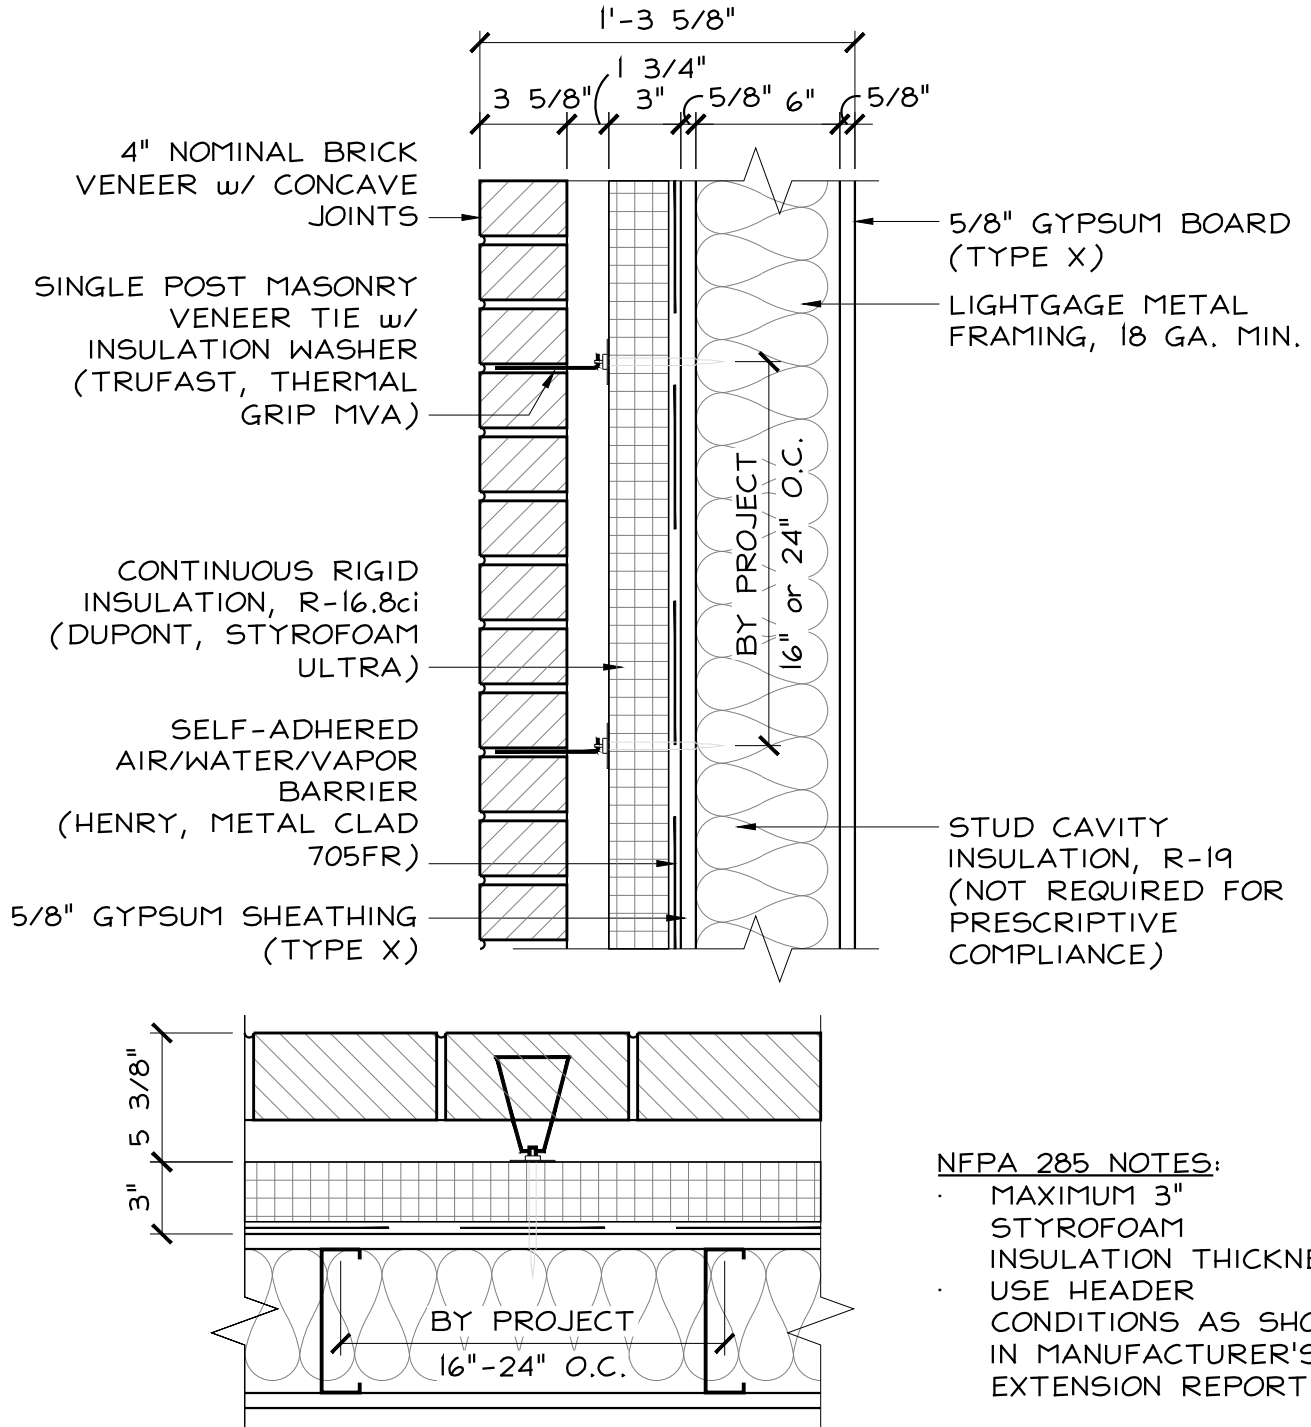

NFPA 285 NOTES:

- MAXIMUM 3" STYROFOAM INSULATION THICKNESS
- USE HEADER CONDITIONS AS SHOWN IN MANUFACTURER'S EXTENSION REPORT

MASONRY VENEER w/ METAL STUD

SCALE: 1 1/2" = 1'-0"

PACE

BUILDING ENVELOPE REPRESENTATIVES

One Rockdale Street | Braintree, MA 02184
781-541-5060 | www.pacerepresentatives.com

MASONRY VENEER w/ RIGID INSULATION
& METAL STUD BACK-UP
(IECC 2021 - CLIMATE ZONE 5)

Sketch #:

SK-01

Sheet: 1 of 1